
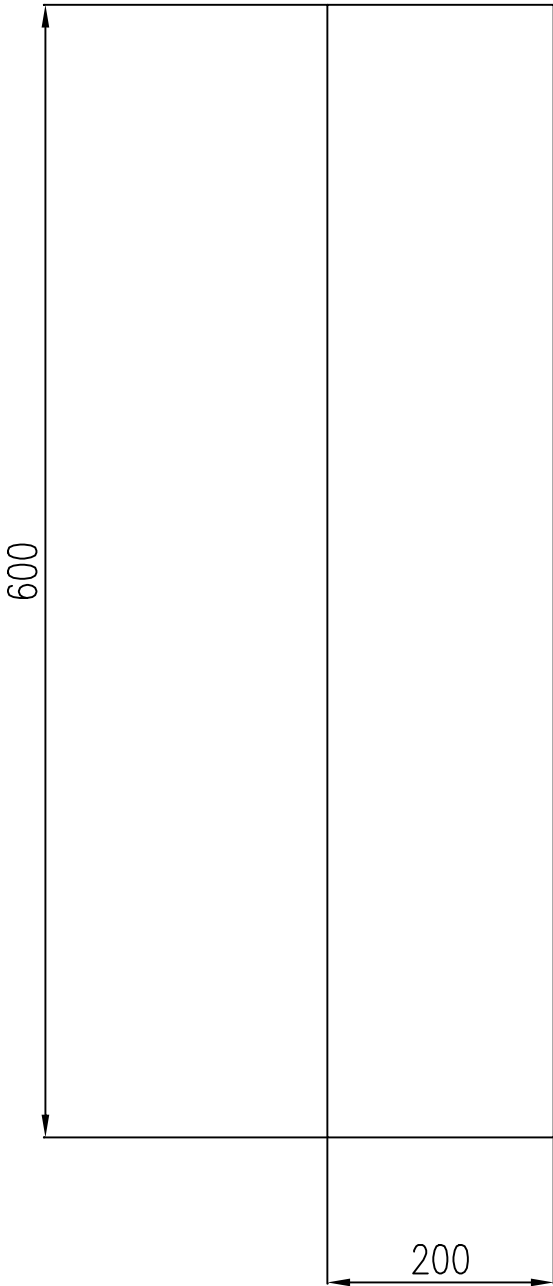


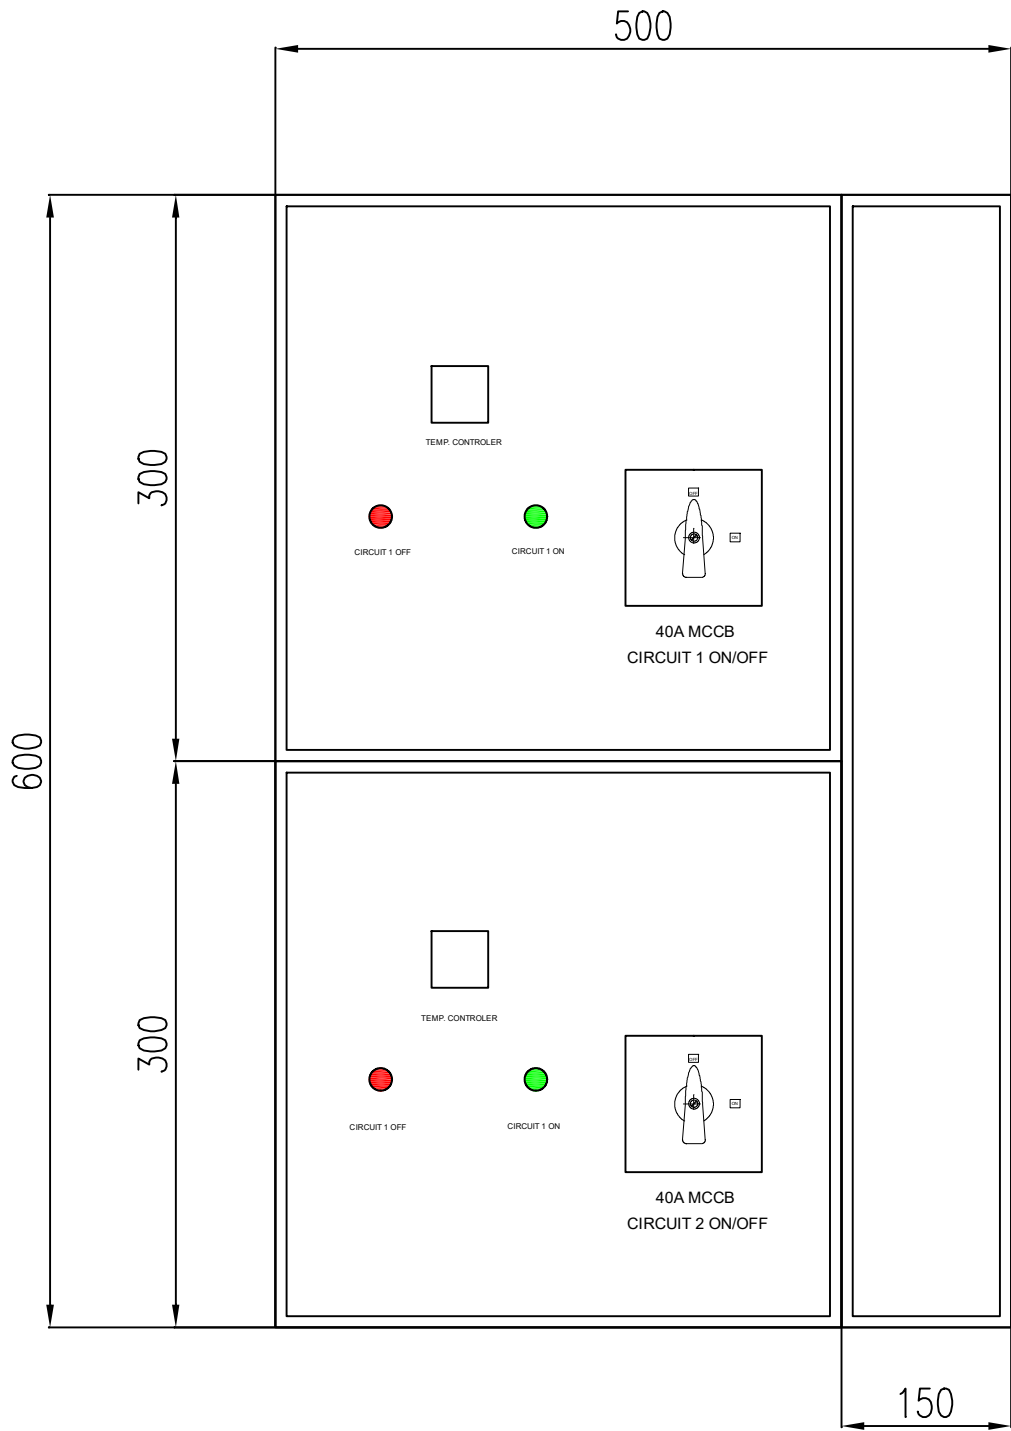

BOQ			
SR	LEGEND	DESCRIPTION	SPECIFICATION
1	MCCB 1	MAIN SWITCH CIRCUIT 1 MCCB 1	3P-40 AMPS, MCCB L&T MODEL DNO-100
2	MCCB 2	MAIN SWITCH CIRCUIT 2 MCCB 2	3P-40 AMPS, MCCB L&T MODEL DNO-100
3	L1	CIRCUIT 1 OFF RED LAMP	INDICATION LAMP
4	L2	CIRCUIT 1 ON GREEN LAMP	INDICATION LAMP
5	L3	CIRCUIT 2 OFF RED LAMP	INDICATION LAMP
6	L4	CIRCUIT 2 ON GREEN LAMP	INDICATION LAMP
7	TIC1	CIRCUIT 1 TEMP. CONTROLLER	GIC TCS1T100
8	TIC2	CIRCUIT 2 TEMP. CONTROLLER	GIC TCS1T100
9	CH1	CIRCUIT 1 POWER CONTROLLER	3 POLE, 240VAC, L&T MODEL MNX25 - 25AMPS
10	CH2	CIRCUIT 2 TEMP. CONTROLLER	3 POLE, 240VAC, L&T MODEL MNX25 - 25AMPS
11	T1	RED CONECTWEL CONNECTOR	10mm2 CONECTWEL CONNECTOR
12	T2	BLACK CONECTWEL CONNECTOR	10mm2 CONECTWEL CONNECTOR
13	T3	GREEN CONECTWEL CONNECTOR	10mm2 CONECTWEL CONNECTOR
14	T4	RED CONECTWEL CONNECTOR	10mm2 CONECTWEL CONNECTOR
15	T5	BLACK CONECTWEL CONNECTOR	10mm2 CONECTWEL CONNECTOR
16	T6	GREEN CONECTWEL CONNECTOR	10mm2 CONECTWEL CONNECTOR
17	T7	RED CONECTWEL CONNECTOR	10mm2 CONECTWEL CONNECTOR
18	T8	BLACK CONECTWEL CONNECTOR	10mm2 CONECTWEL CONNECTOR
19	T9	GREEN CONECTWEL CONNECTOR	10mm2 CONECTWEL CONNECTOR
20	T10	CONNECTWEL CONNECTOR GREY	2.5 mm2 CONECTWEL CONNECTOR
21	T11	CONNECTWEL CONNECTOR GREY	2.5 mm2 CONECTWEL CONNECTOR
22	T12	CONNECTWEL CONNECTOR GREY	2.5 mm2 CONECTWEL CONNECTOR
23	T13	CONNECTWEL CONNECTOR GREY	2.5 mm2 CONECTWEL CONNECTOR
24	T14	CONNECTWEL CONNECTOR GREY	2.5 mm2 CONECTWEL CONNECTOR
25	T15	CONNECTWEL CONNECTOR GREY	2.5 mm2 CONECTWEL CONNECTOR

Purchase Order :1008 DATED 20-11-2025
CLIENT: ZEN CONSULTECH PVT.LTD
Plot No 35, Road No 3, Ayyappa Society
Madhapur Hyderabad
Telagana 500081

TITLE: 2 CIRCUIT HEAT TRACING CONTROL PANEL DRAWING

PROJECT: Dr. Reddys
NALGONDA EHT


REV.NO.	DATE	REVISIONS

ZEN CONSULTECH PVT.LTD

DRN	GAURAV	05/12/25.	DRAWING NO.	SCALE	
CHKD.	ROYSTON	06/12/25	CE06122025	REF.	
APPD.				SHEET	1 of 2

CELSUN ECOENERGY & INFRATECH HOLDINGS PVT LTD
157 B ORM ROYAL PALMS GOREGOAN EAST MUMBAI 400065

R2

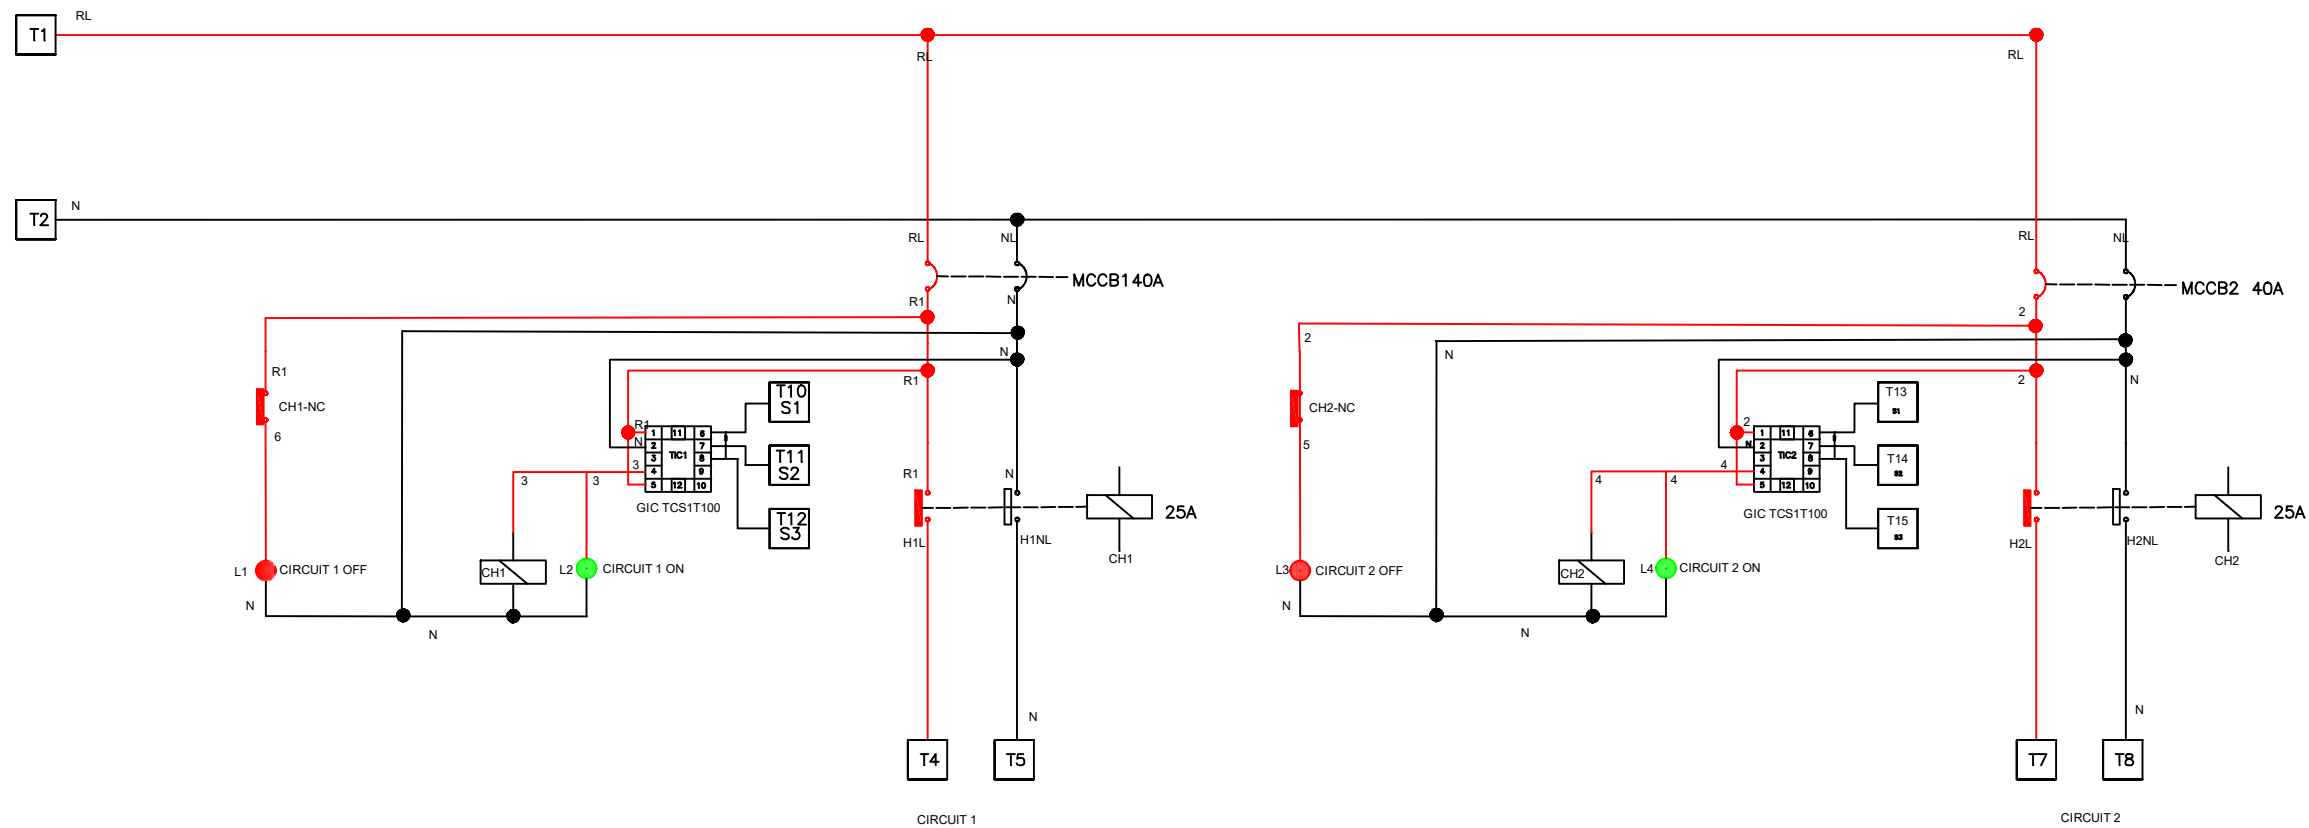

			Circuit 1			Circuit 2			RTD1			RTD2			Spare		
RL	NL	E	H1L	H1N	H1E	H2L	H2N	H2E	S1	S2	S3	S4	S5	S6			
T1	T2	T3	T4	T5	T6	T7	T8	T9	T10	T11	T12	T13	T14	T15	T16	T17	T18
MAIN INCOMMER 3C X10mm2 Cu			CIRCUIT 1 3C X10mm2 Cu			CIRCUIT 2 3C X 6mm2 Cu			sheilded cable 3Cx1.5mm2 Cu								

Purchase Order :1008 DATED 20-11-2025
CLIENT: ZEN CONSULTECH PVT.LTD
Plot No 35, Road No 3, Ayyappa Society
Madhapur Hyderabad
Telagana 500081

TITLE: 2 CIRCUIT HEAT TRACING CONTROL PANEL DRAWING

PROJECT: Dr. Reddys
NALGONDA EHT

ZEN CONSULTECH PVT.LTD

R2

DRN	GAURAV	05/12/25.	DRAWING NO.	SCALE	
CHKD.	ROYSTON	06/12/25	CE06122025	REF.	
APPD.				SHEET	2 of 2

REV.NO.	DATE	REVISIONS

CELSUN ECOENERGY & INFRATECH HOLDINGS PVT LTD
157 B ORM ROYAL PALMS GOREGOAN EAST MUMBAI 400065